


Project Title
 Telopea Park High School
 25 New South Wales Cres, Barton, ACT 2600

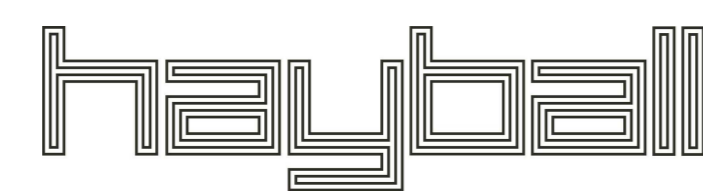

Western Sydney County
 WILBERFORCE
 221 Princes Lane
 Wilberforce NSW 2109
 T +61 2 9839 3000
 F +61 2 9839 3001
 www.hayball.com.au

Geelong County
 SYDNEY
 11-13 Scarborough Street
 Sydney NSW 2000
 T +61 2 9230 8811
 F +61 2 9230 8811
 www.hayball.com.au

Yagoona - Fairfield County
 BRISBANE
 225 Corner Street
 Brisbane QLD 4000
 T +61 7 3204 8811
 F +61 7 3204 8811
 www.hayball.com.au

Alphington County
 CANBERRA
 221 Lonsdale Street
 Canberra ACT 2600
 T +61 2 9839 3000
 F +61 2 9839 3001
 www.hayball.com.au

Date Printed 3/12/2025 12:02:11 PM
 Scale 1:750 @ A0

Rev Description Date Checked by Drawing Title

Status

SITE PLAN - PROPOSED

Project No 2753
 Drawing No A001.03

Revision

Verify all figured dimensions on site before undertaking any works. Do not scale dimensions off drawings.