


file name: 307927CA015.dwg, layout name: CA015, plotted by: JRCL, file location: Z:\00_JRC_Projects\work\0014_Hume TRG Bushfire Response\2 Design phase\6 Drawings\plot date: 20/03/2024, 10:58 AM Sheet # of # Sheets

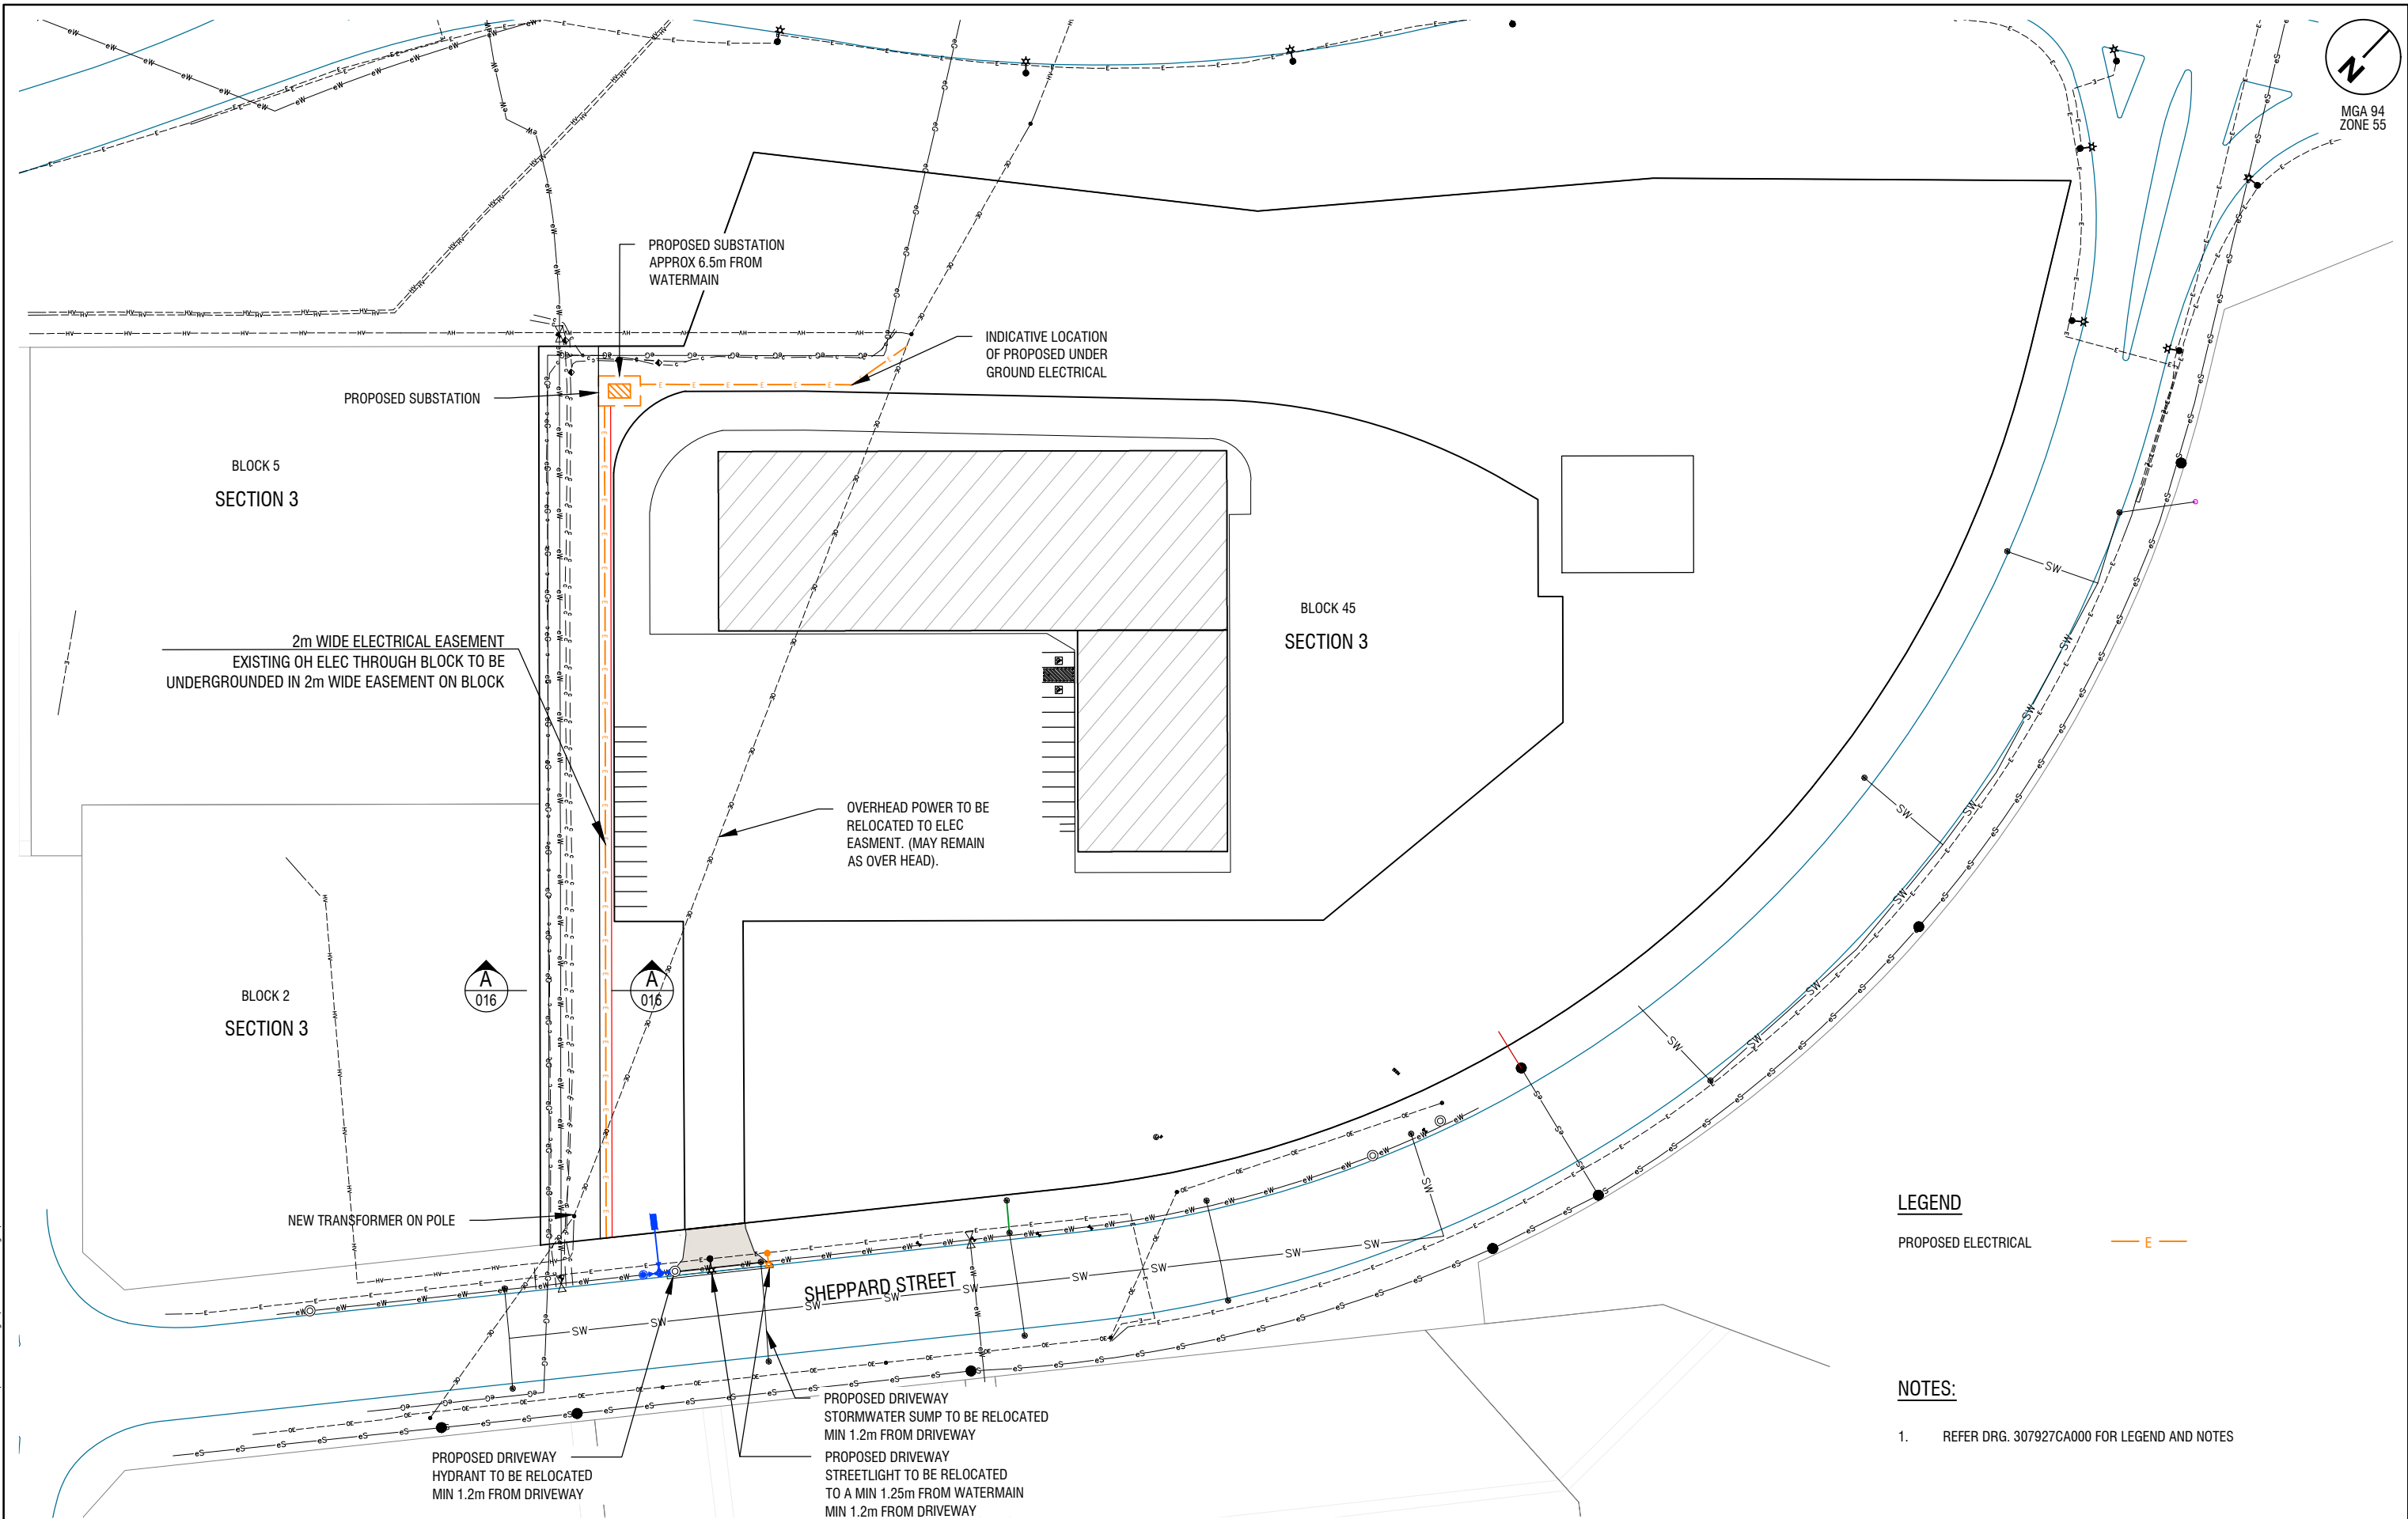

LEGEND

PROPOSED ELECTRICAL

E

NOTES:

1. REFER DRG. 307927CA000 FOR LEGEND AND NOTES

D	REISSUED FOR DA	JR	04-03-24
C	REISSUED FOR DA	JR	29-02-24
B	FOR INFORMATION ONLY	BC	08-12-21
A	FOR INFORMATION ONLY	BC	03-11-21
Rev	Amendments	Approved	Date

1:500@ A1 0 5 10 15 20 25
SCALE
1:1000@ A3 0 5 10 15 20 25

JOHN
RANDALL
CONSULTING



Designed
JR
Authorised
JR

Checked
JR
Date
29-02-24

HUME TRG BUSHFIRE RESPONSE
BLOCK 45 SECTION 3 HUME ACT 2620
EXISTING & PROPOSED EXTERNAL SERVICES
DA
AUSTRALIAN CAPITAL TERRITORY
JOHN RANDALL CONSULTING

Drg No
307927CA015

Rev
D