


(c Neumann 248009) To be completed NLT 2012!



2 LOCATION PLAN 1:2000

Table 5

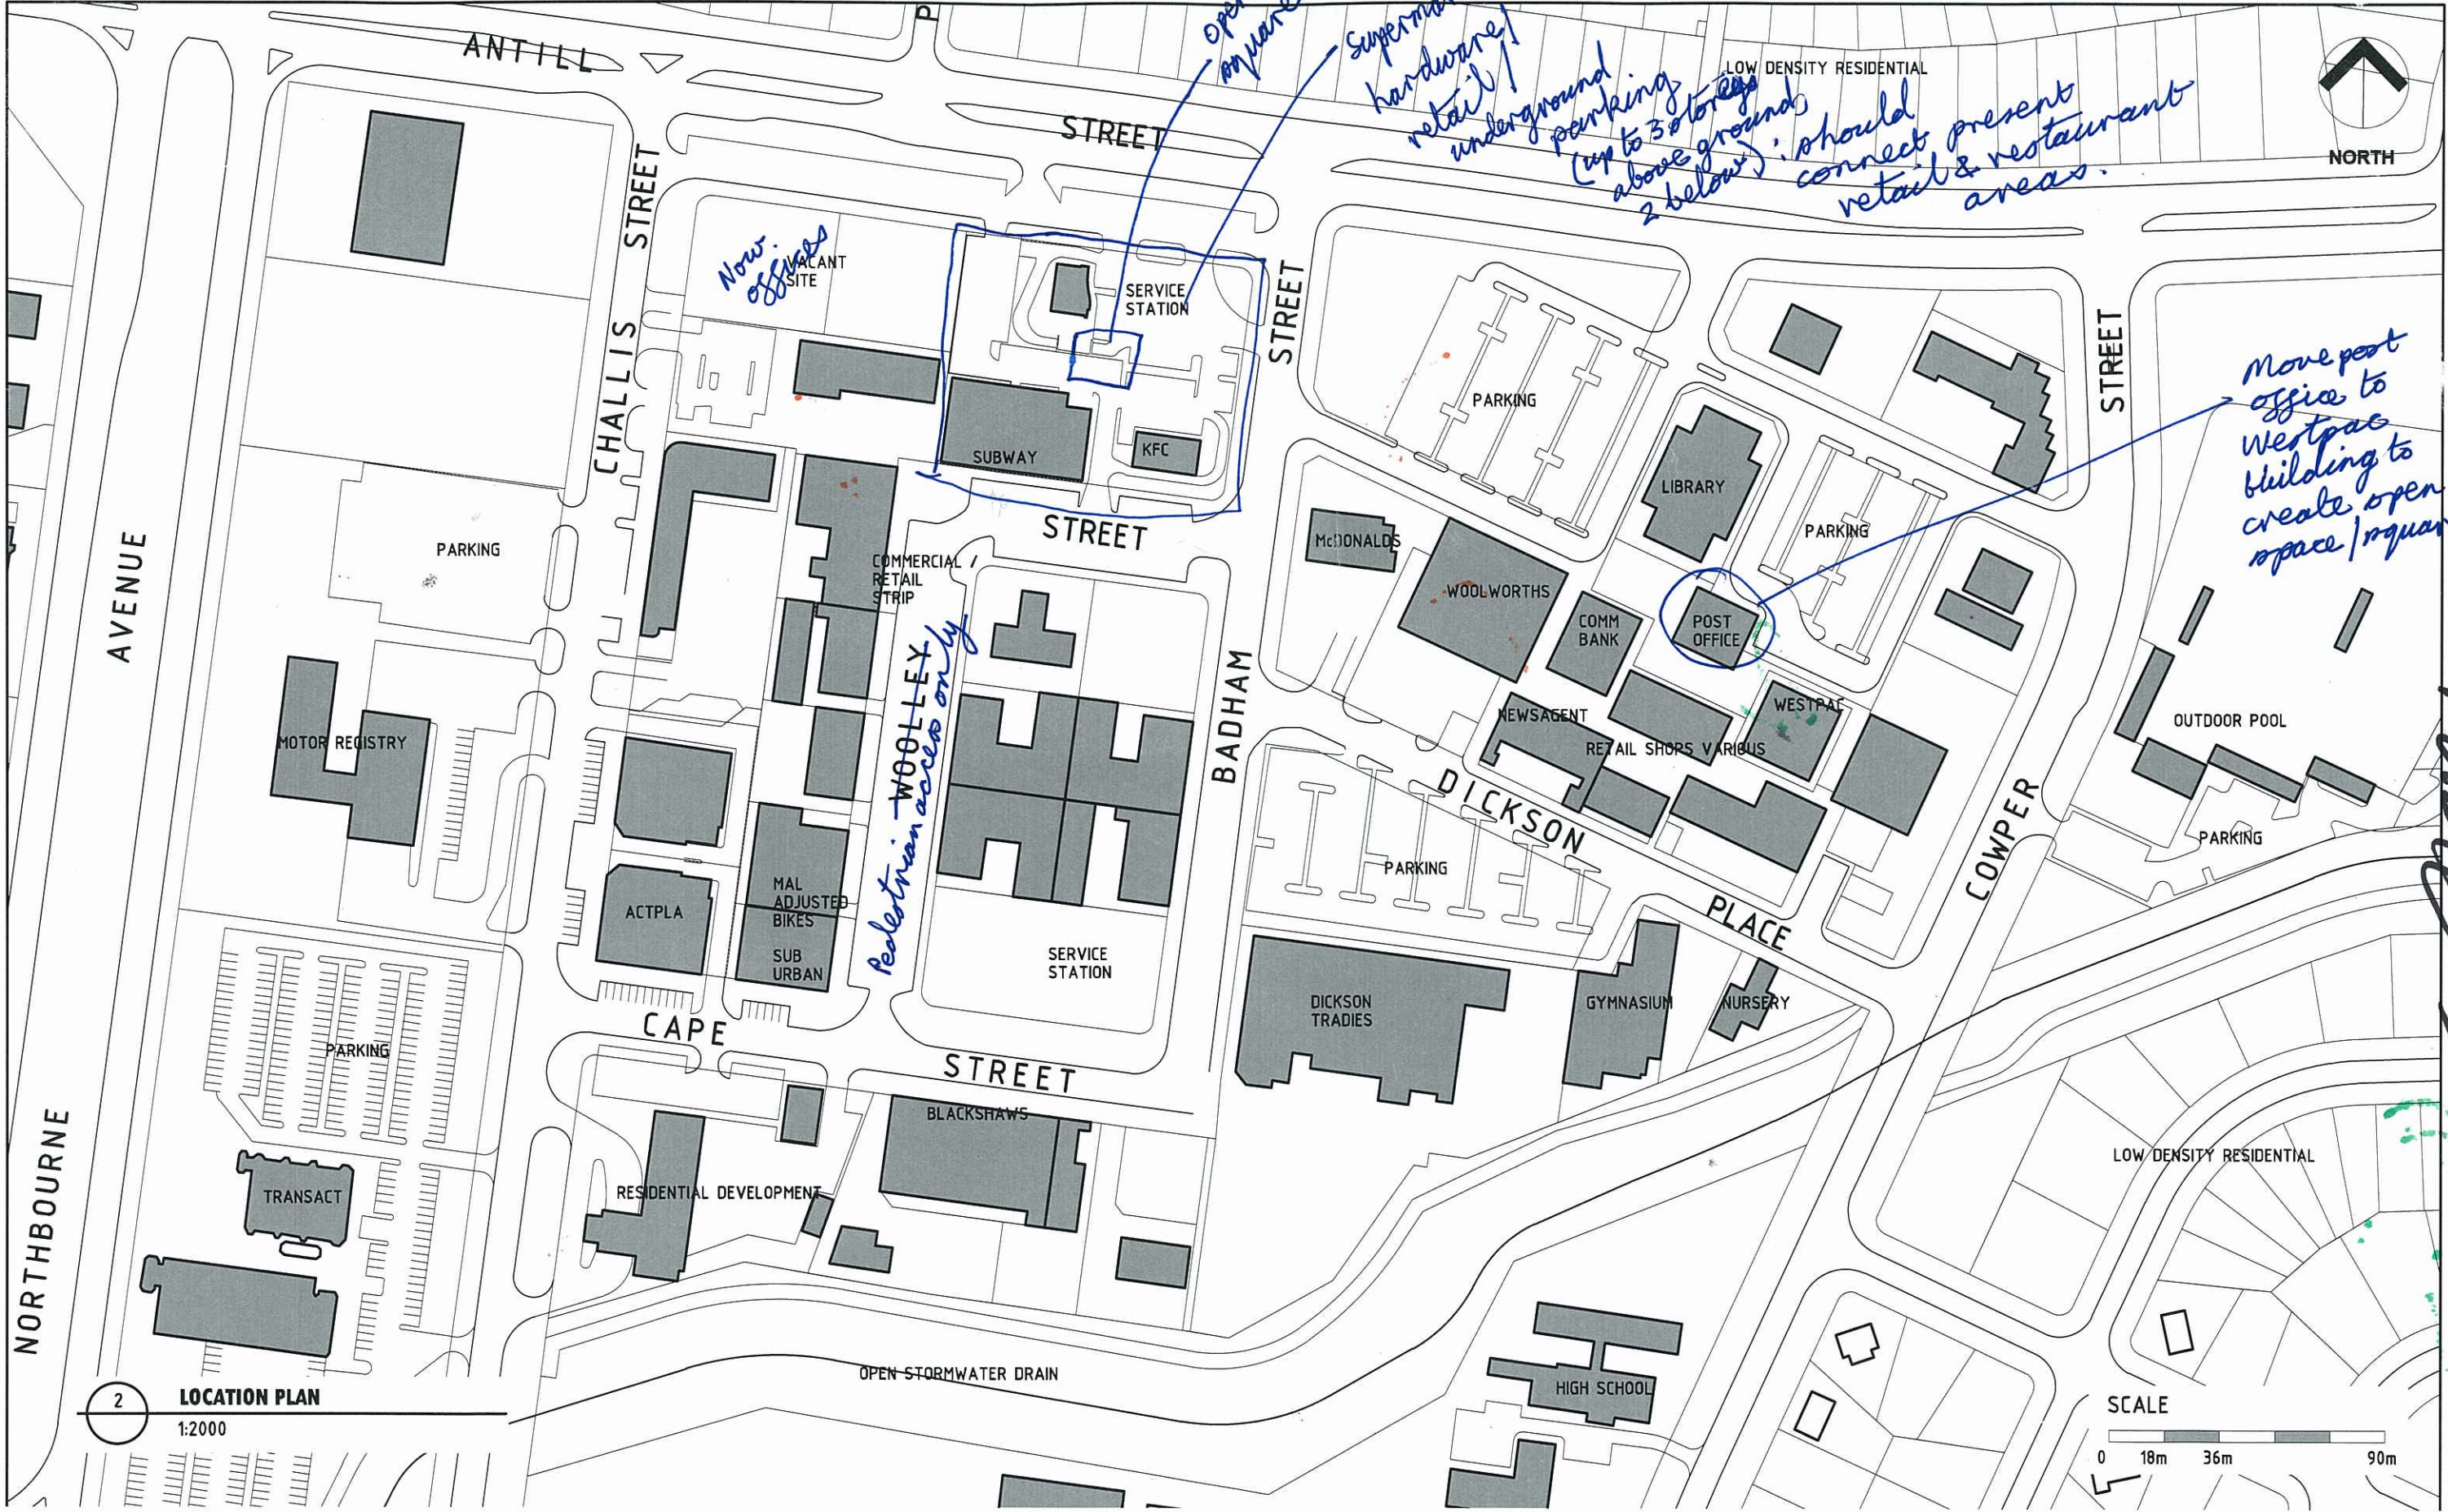

Dickson Centre Planning Project

