

**Appendix F:**  
Visual Assessment

Rothe Lowman

# Visual Impact Assessment

Canberra Materials Recovery Facility and Rail Freight Terminal


16 Ipswich Street, Fyshwick

February 2018





# Advanced Waste Management

## MATERIALS RECOVERY FACILITY

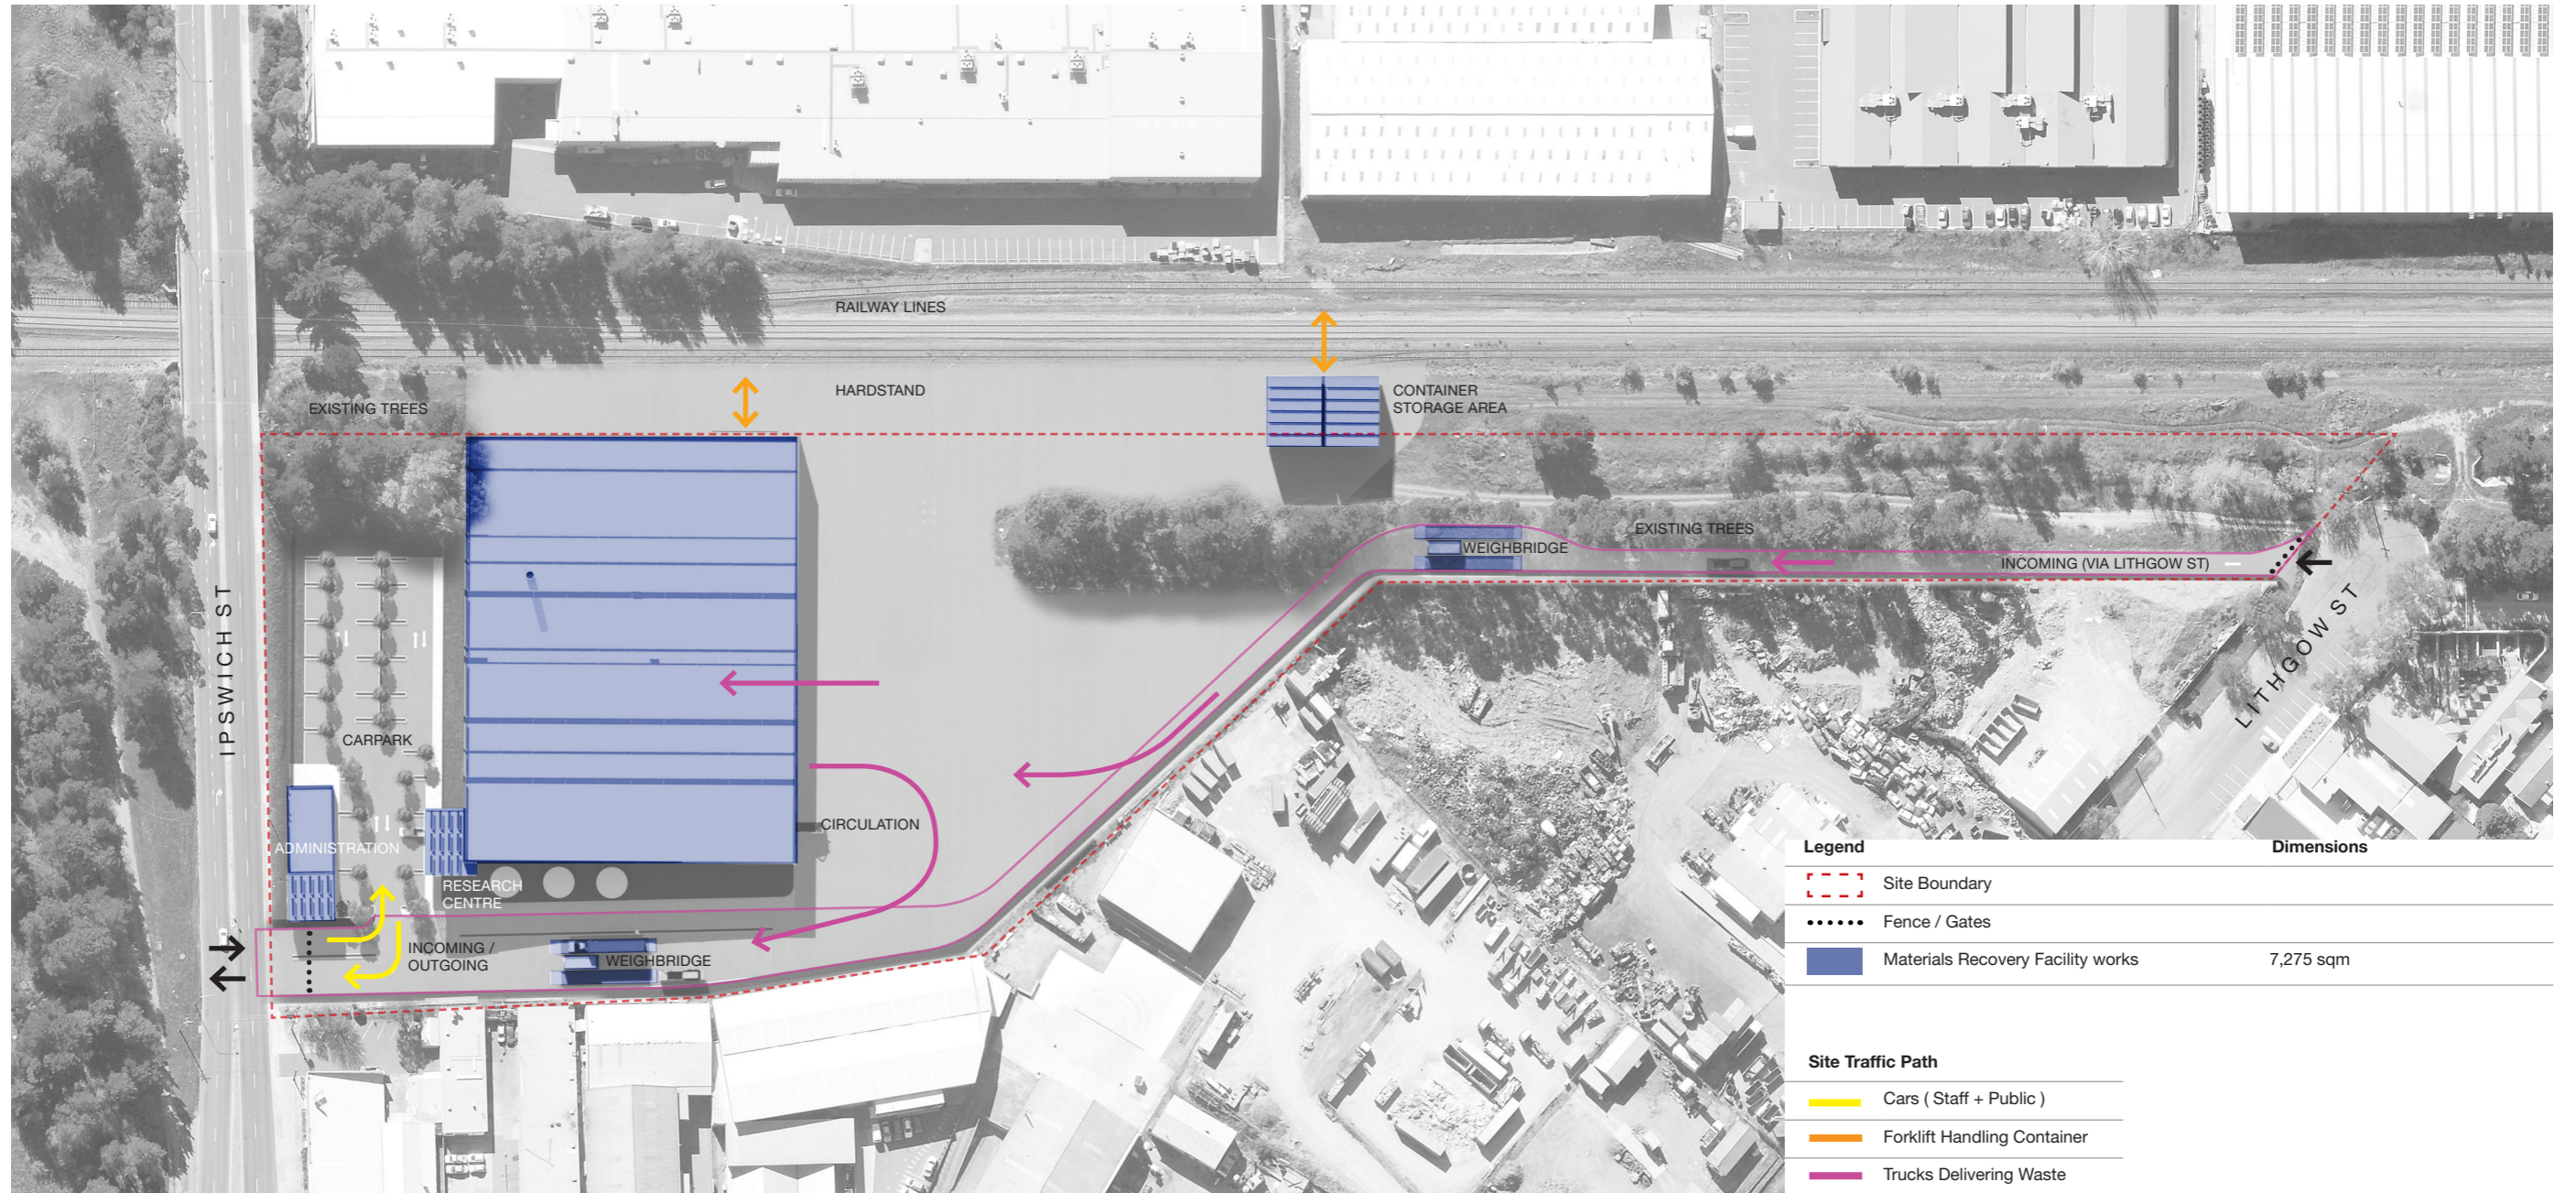

SCALE 1:1500 @ A3

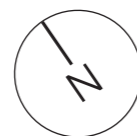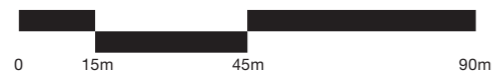

# Advanced Waste Management



# Advanced Waste Management



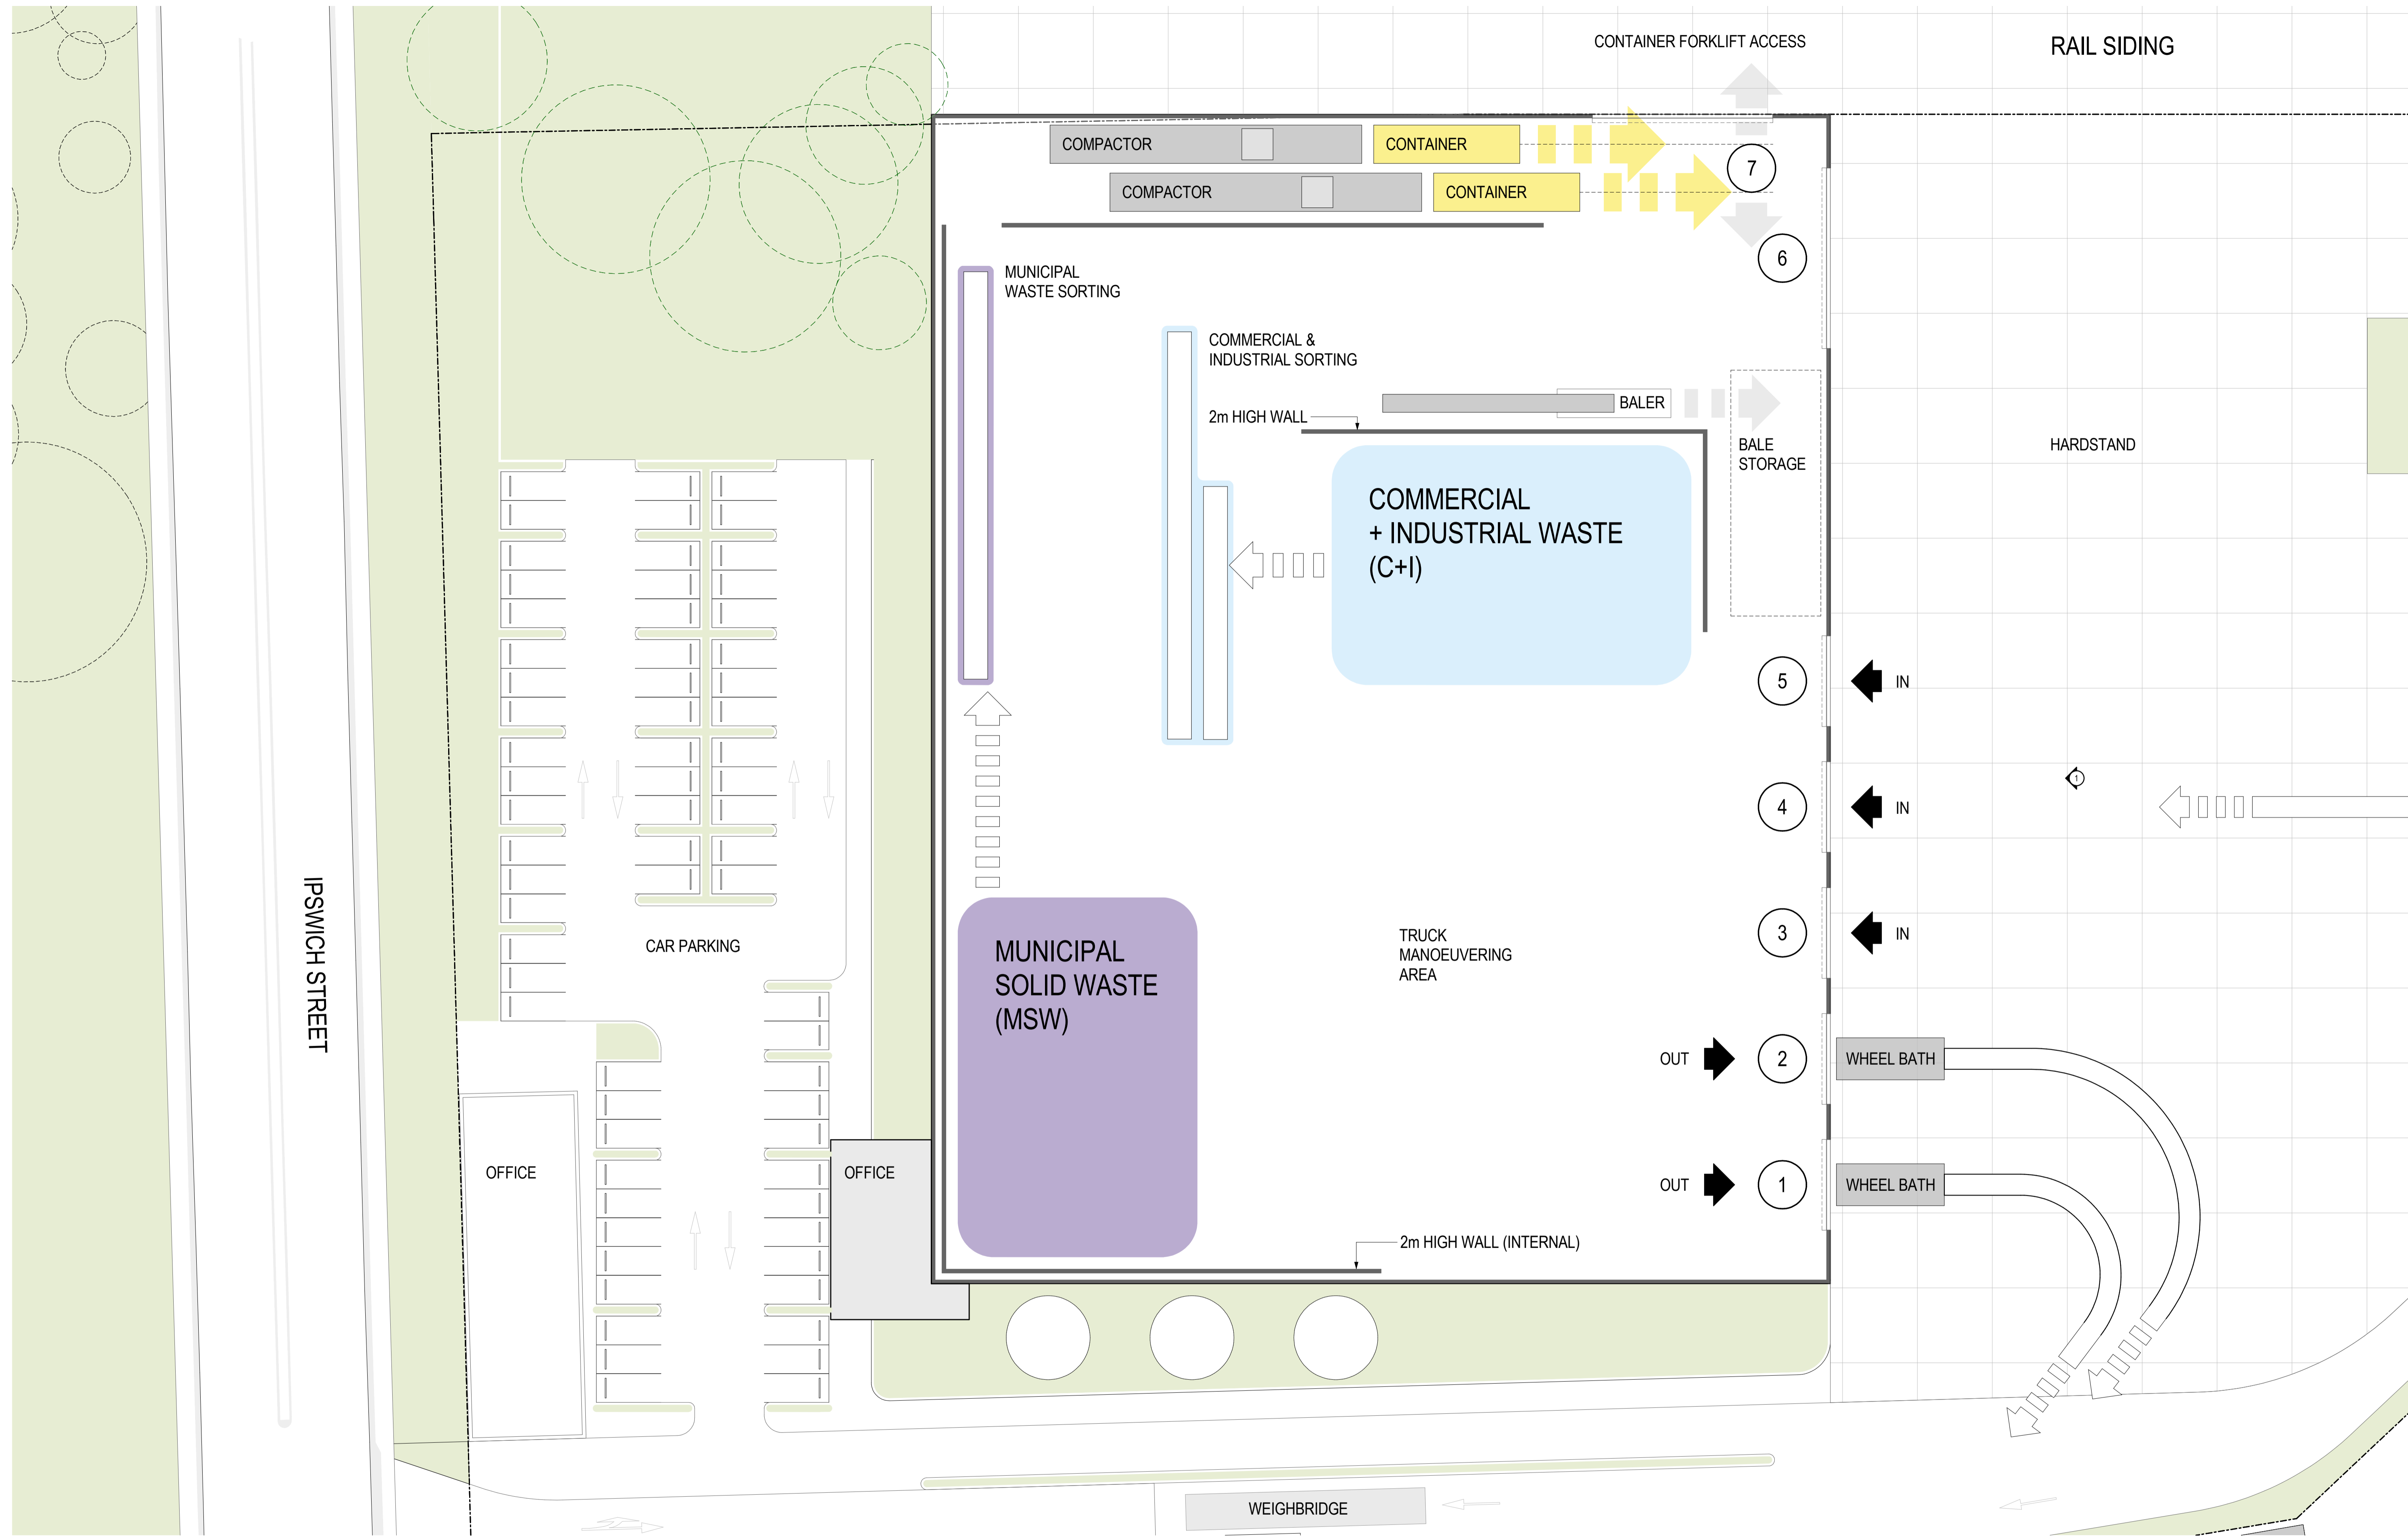

PRELIMINARY

Revisions / **DRAFT**

22/11/2017 9:02:17 AM

Project / **Materials Recovery Facility**  
Ipswich St, Fyshwick, ACT 2609

Drawing / **CONCEPT LAYOUT**

Project No. / **216228** Date / **11/20/17**

Author / **BW**


Scale: @ A1 / **1 : 250**

Drawing No. / **SK01.01**

Disclaimer: Rothe Lowman Property Pty. Ltd. retains all common law, statutory law and other rights including copyright and intellectual property rights in respect of this document. The recipient indemnifies Rothe Lowman Property Pty. Ltd. against all claims resulting from use of this document for any purpose other than its intended use, unauthorized changes or reuse of the document on other projects without the permission of Rothe Lowman Property Pty. Ltd. Under no circumstance shall transfer of this document be deemed a sale or constitute a transfer of the license to use this document. ABN 76 005 783 997

**rothelowman**

Brisbane, Melbourne, Sydney  
www.rothelowman.com.au

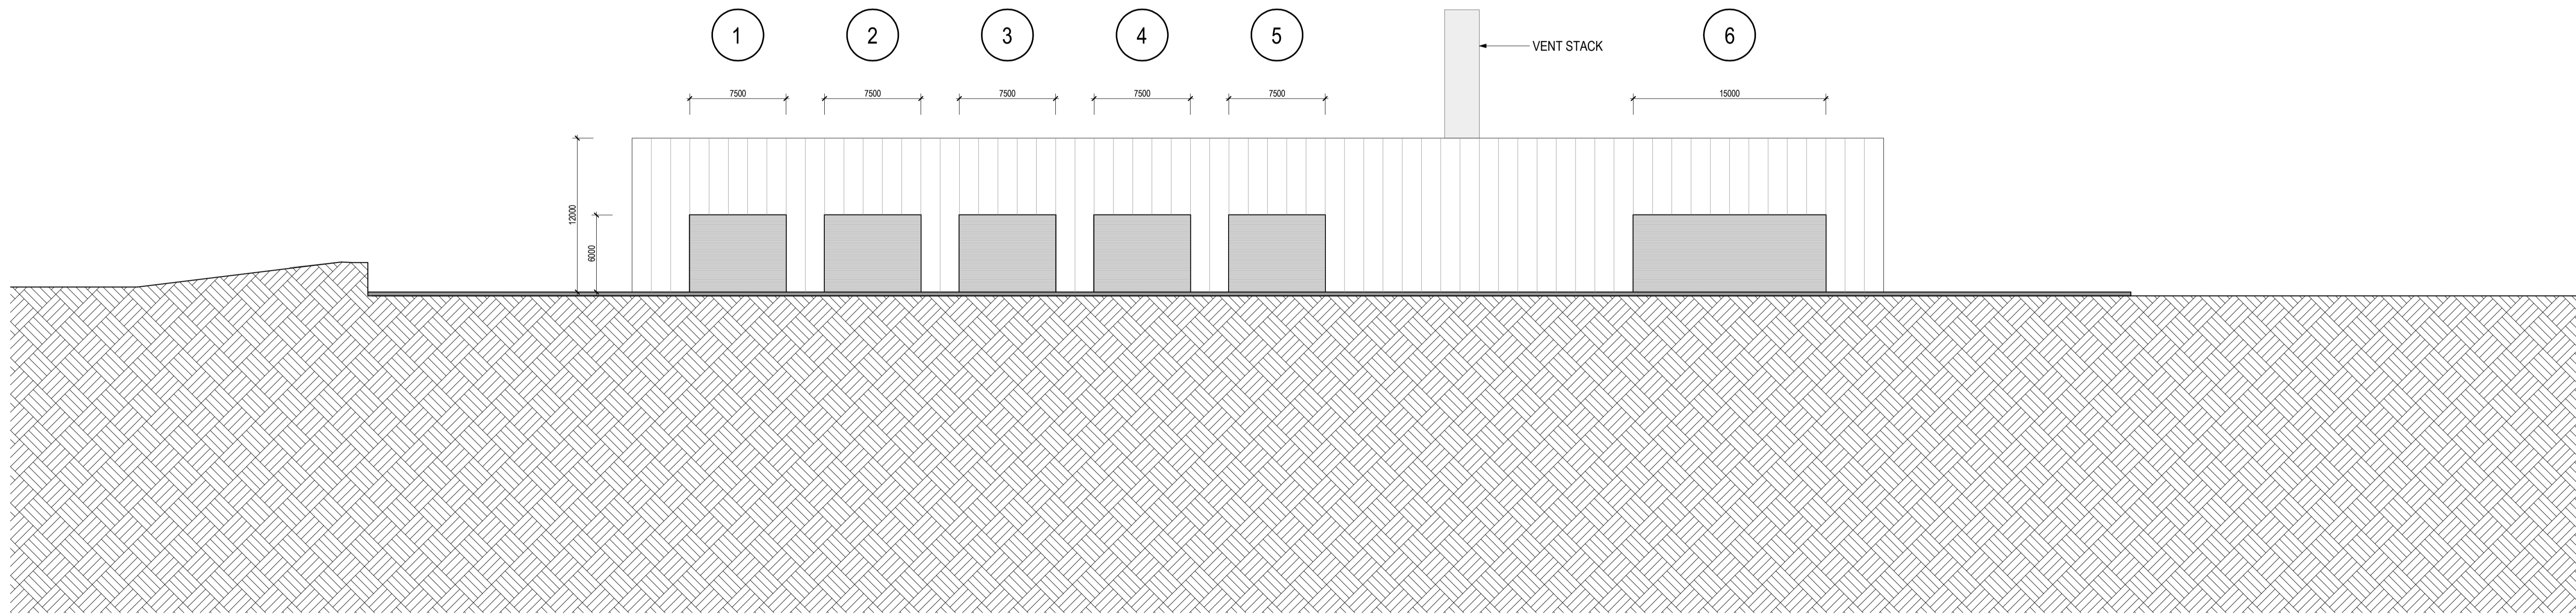

PRELIMINARY

Revisions / **DRAFT**

22/11/2017 9:02:18 AM

Project / **Materials Recovery Facility**  
Ipswich St, Fyshwick, ACT 2609

Drawing / **ELEVATION - DIAGRAM**

Project No. / **216228** Date / **11/21/17**

Author / **BW**

Scale: @ A1 / **1 : 250**

Drawing No. / **SK02.01**

**rothelowman**

Brisbane, Melbourne, Sydney  
www.rothelowman.com.au

Disclaimer: Rothe Lowman Property Pty. Ltd. retains all common law, statutory law and other rights including copyright and intellectual property rights in respect of this document. The recipient indemnifies Rothe Lowman Property Pty. Ltd. against all claims resulting from use of this document for any purpose other than its intended use, unauthorized changes or reuse of the document on other projects without the permission of Rothe Lowman Property Pty. Ltd. Under no circumstance shall transfer of this document be deemed a sale or constitute a transfer of the license to use this document. ABN 76 005 783 997